



	Martin & Tiffany Ng		ENERSIM ENGINEERING	STAMP	PROJECT NO.	DRAWN BY:	CHECKED BY:	APPROVED:
	60 chant crescent unionville, ontario 13r 1y8		8080 guelph line, unit #1508 campbellville, ontario I0p 1b0		23 - 023	JY	YL	YC
RAL	<i>hj</i> architects inc. 85 forest crove court aurora, ontario	ELECTRICAL		ARCHITECTS 2	PROJECT NAME SINGLE-DETACHED DWELLING (ADDITION TO EXISTING BUILDING) 60 CHANT CRESCENT, UNIONVILLE ON, L3R 1Y8	SCALE AS NOTED		
	14g 3g4	l				DRAWING NUMBER	R	
	OPTIMUM STRUCTURAL	INTERIOR		ILCENCES	DRAWING TITLE		A0.2	2
	39 kirk drive, thornhill, ontario I3t 3k8	1			LEGAL AND TOPOGRAPHICAL SURVEY	Copyright (c) 2012 HJ ARCHITECTS INC.		




	Martin & Tiffany Ng	MECHANICAL	ENERSIM ENGINEERING		PROJECT NO.	DRAWN BY:	CHECKED BY:	APPROVED:	
	60 chant crescent unionville, ontario I3r 1y8		8080 guelph line, unit #1508 campbellville, ontario l0p 1b0	ASSO	23 - 023	JY	JΥ	JΥ	
	- ,-			AR CITY	PROJECT NAME	SCALE			
RAL	<i>hj</i> architects inc. 85 forest crove court	ELECTRICAL		ARCHITECTS	SINGLE-DETACHED DWELLING (ADDITION TO EXISTING BUILDING)	-		NOTED	
	aurora, ontario I4g 3g4		1. 1. 1.	JOANNE VING JE	60 CHANT CRESCENT, UNIONVILLE ON, L3R 1Y8	DRAWING NUMBE	R		
OPTIMUM STRUCTURAL CORP. 39 kirk drive,		INTERIOR		LICENCE 7756	DRAWING TITLE			1	
					NORTH ELEVATION				
	thornhill, ontario I3t 3k8			Lai	(CHANT CRESCENT)	Copyright	(c) 2012 HJ ARCHITECTS INC		

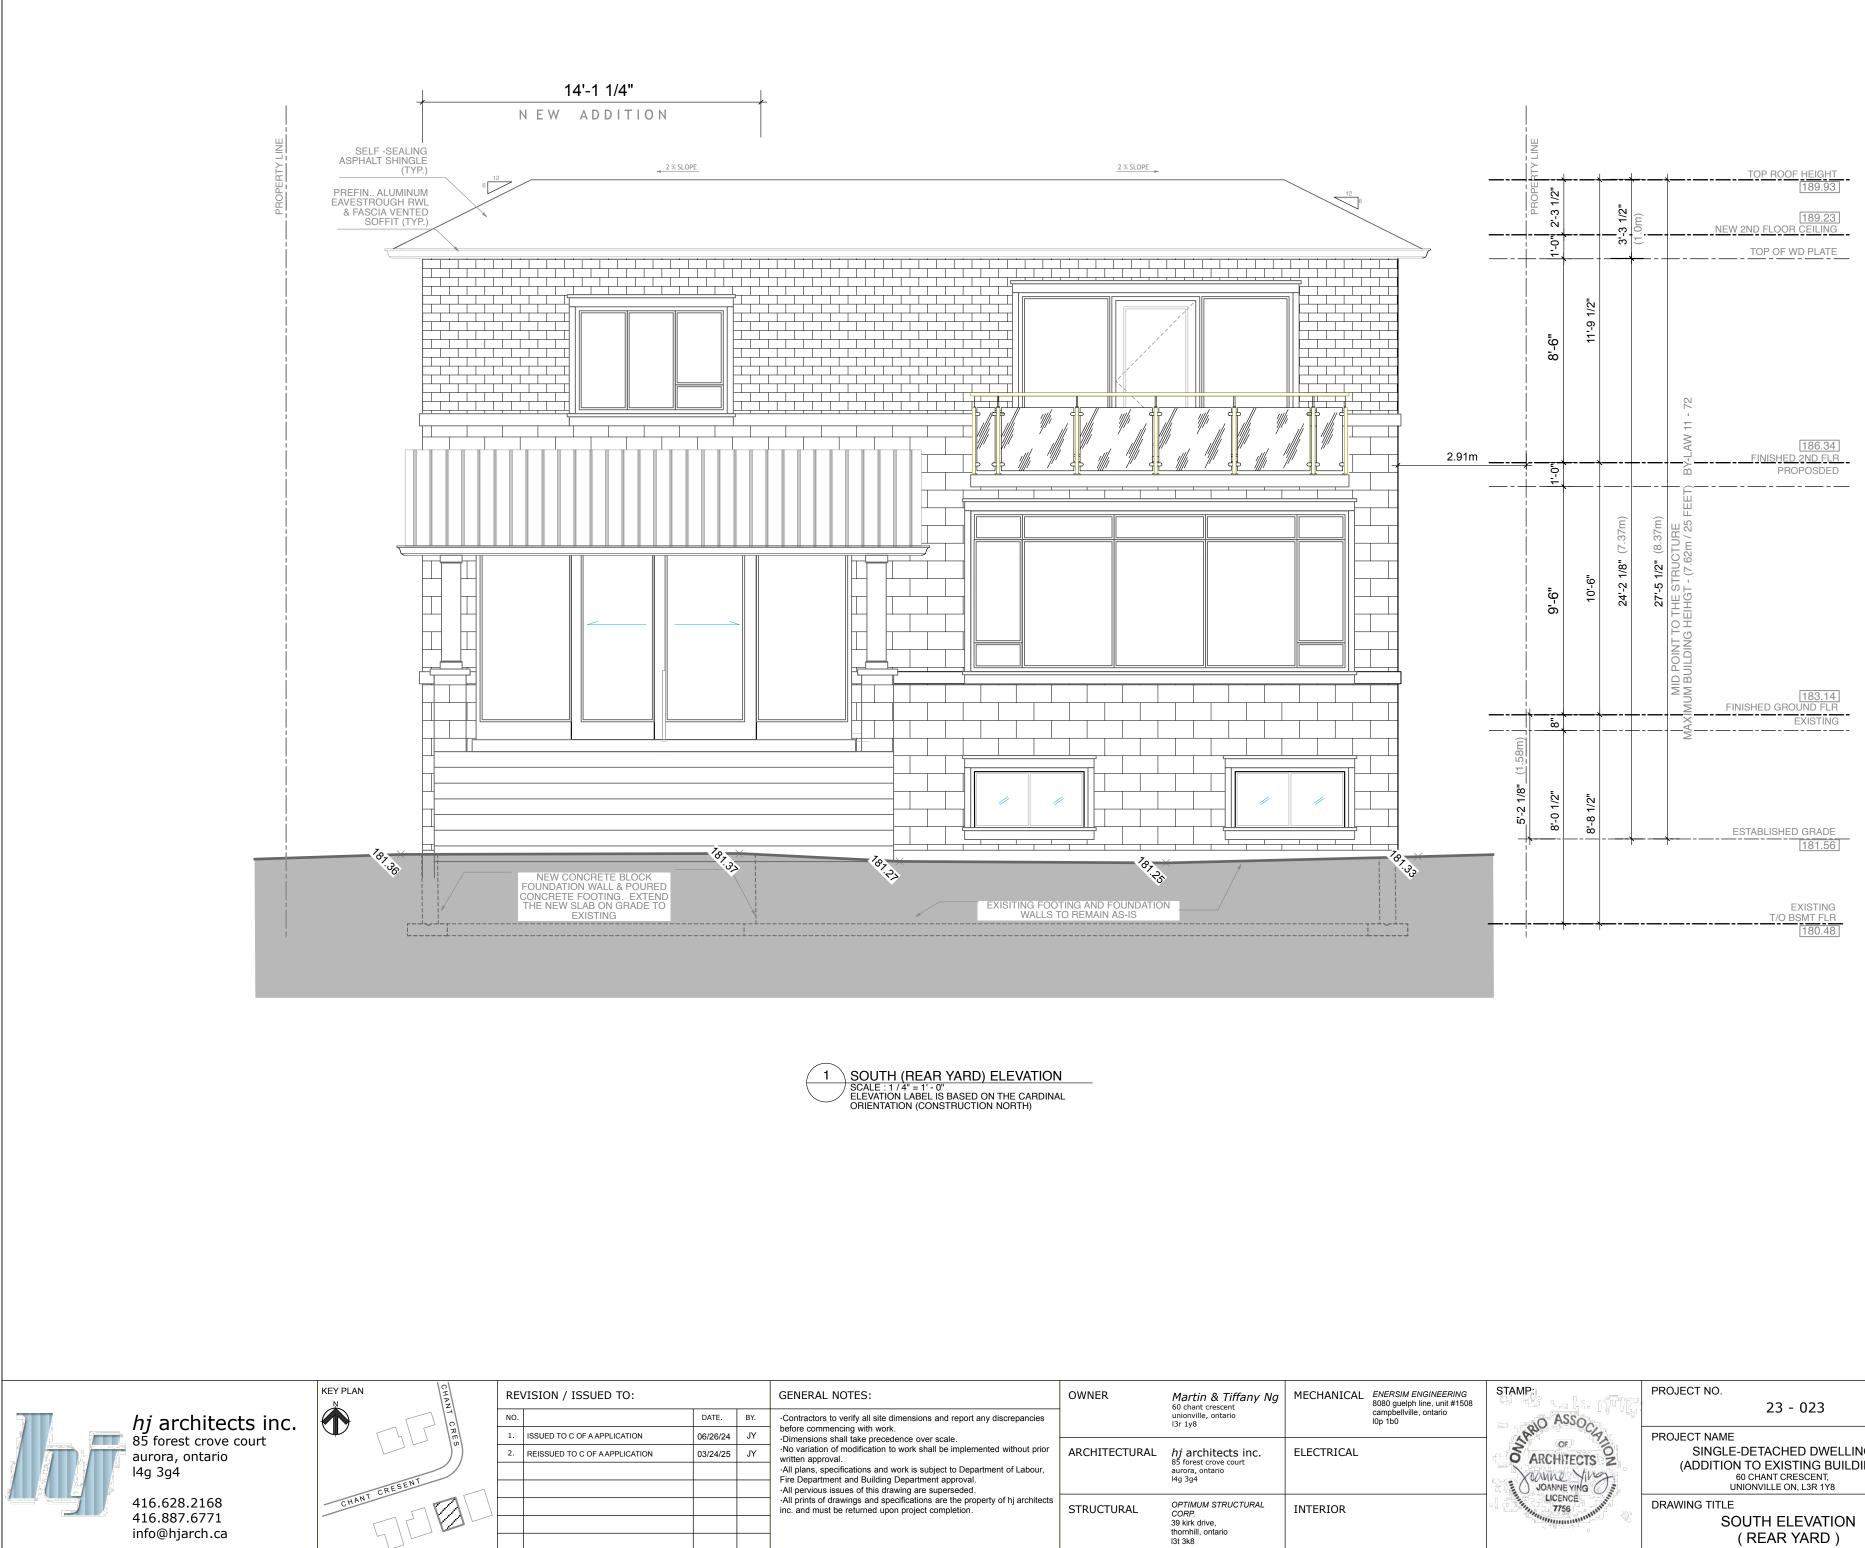

	Martin & Tiffany Ng	MECHANICAL	ENERSIM ENGINEERING	STAMP:	PROJECT NO.	DRAWN BY:	CHECKED BY:	APPROVED:
	60 chant crescent unionville, ontario I3r 1y8		8080 guelph line, unit #1508 campbellville, ontario l0p 1b0	ASSOA	23 - 023	JY	JY	JΥ
٩L	<i>hj</i> architects inc. 85 forest crove court aurora, ontario	ELECTRICAL		ARCHITECTS	PROJECT NAME SINGLE-DETACHED DWELLING (ADDITION TO EXISTING BUILDING)	SCALE	AS NOTE	D
	l4g 3g4			JOANNE YING	60 CHANT CRESCENT, UNIONVILLE ON, L3R 1Y8	DRAWING NUMBE	R	
	OPTIMUM STRUCTURAL CORP. 39 kirk drive, thermbill enterin	INTERIOR		LICENCE 7756	DRAWING TITLE SOUTH ELEVATION		A2.2	2
	thornhill, ontario I3t 3k8				(REAR YARD)	Copyright	(c) 2012 HJ ARCHITECTS INC	

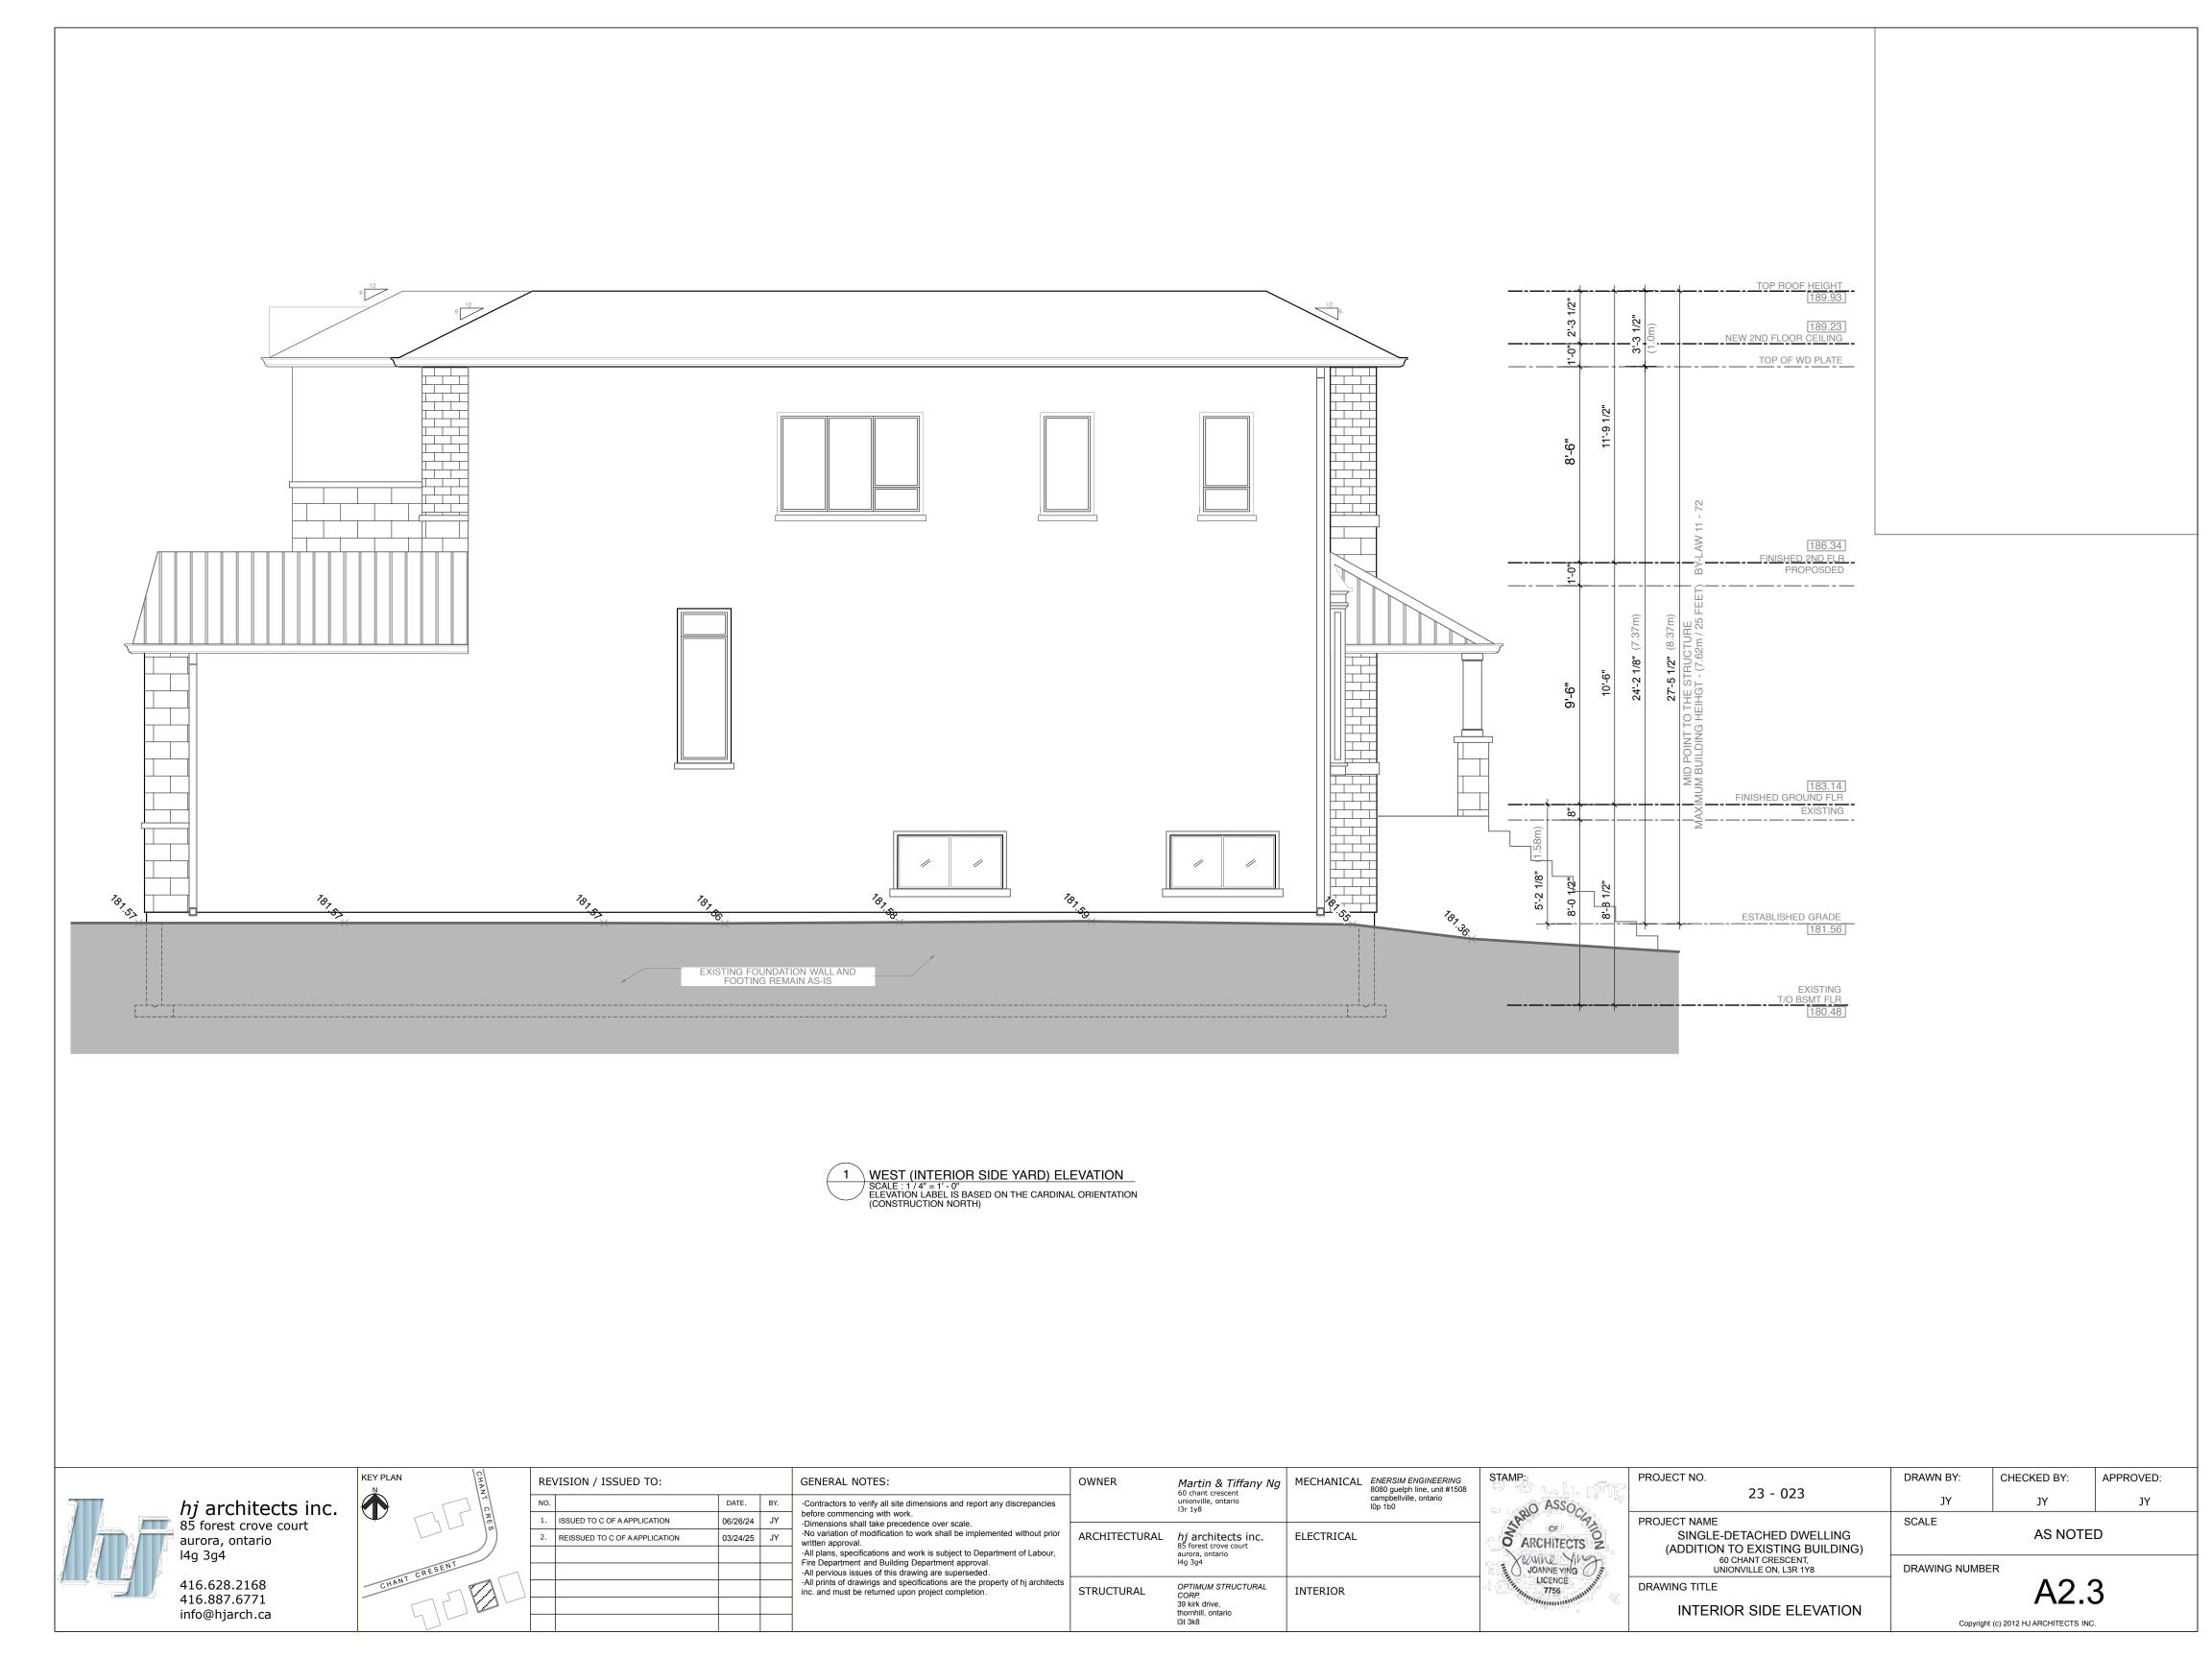

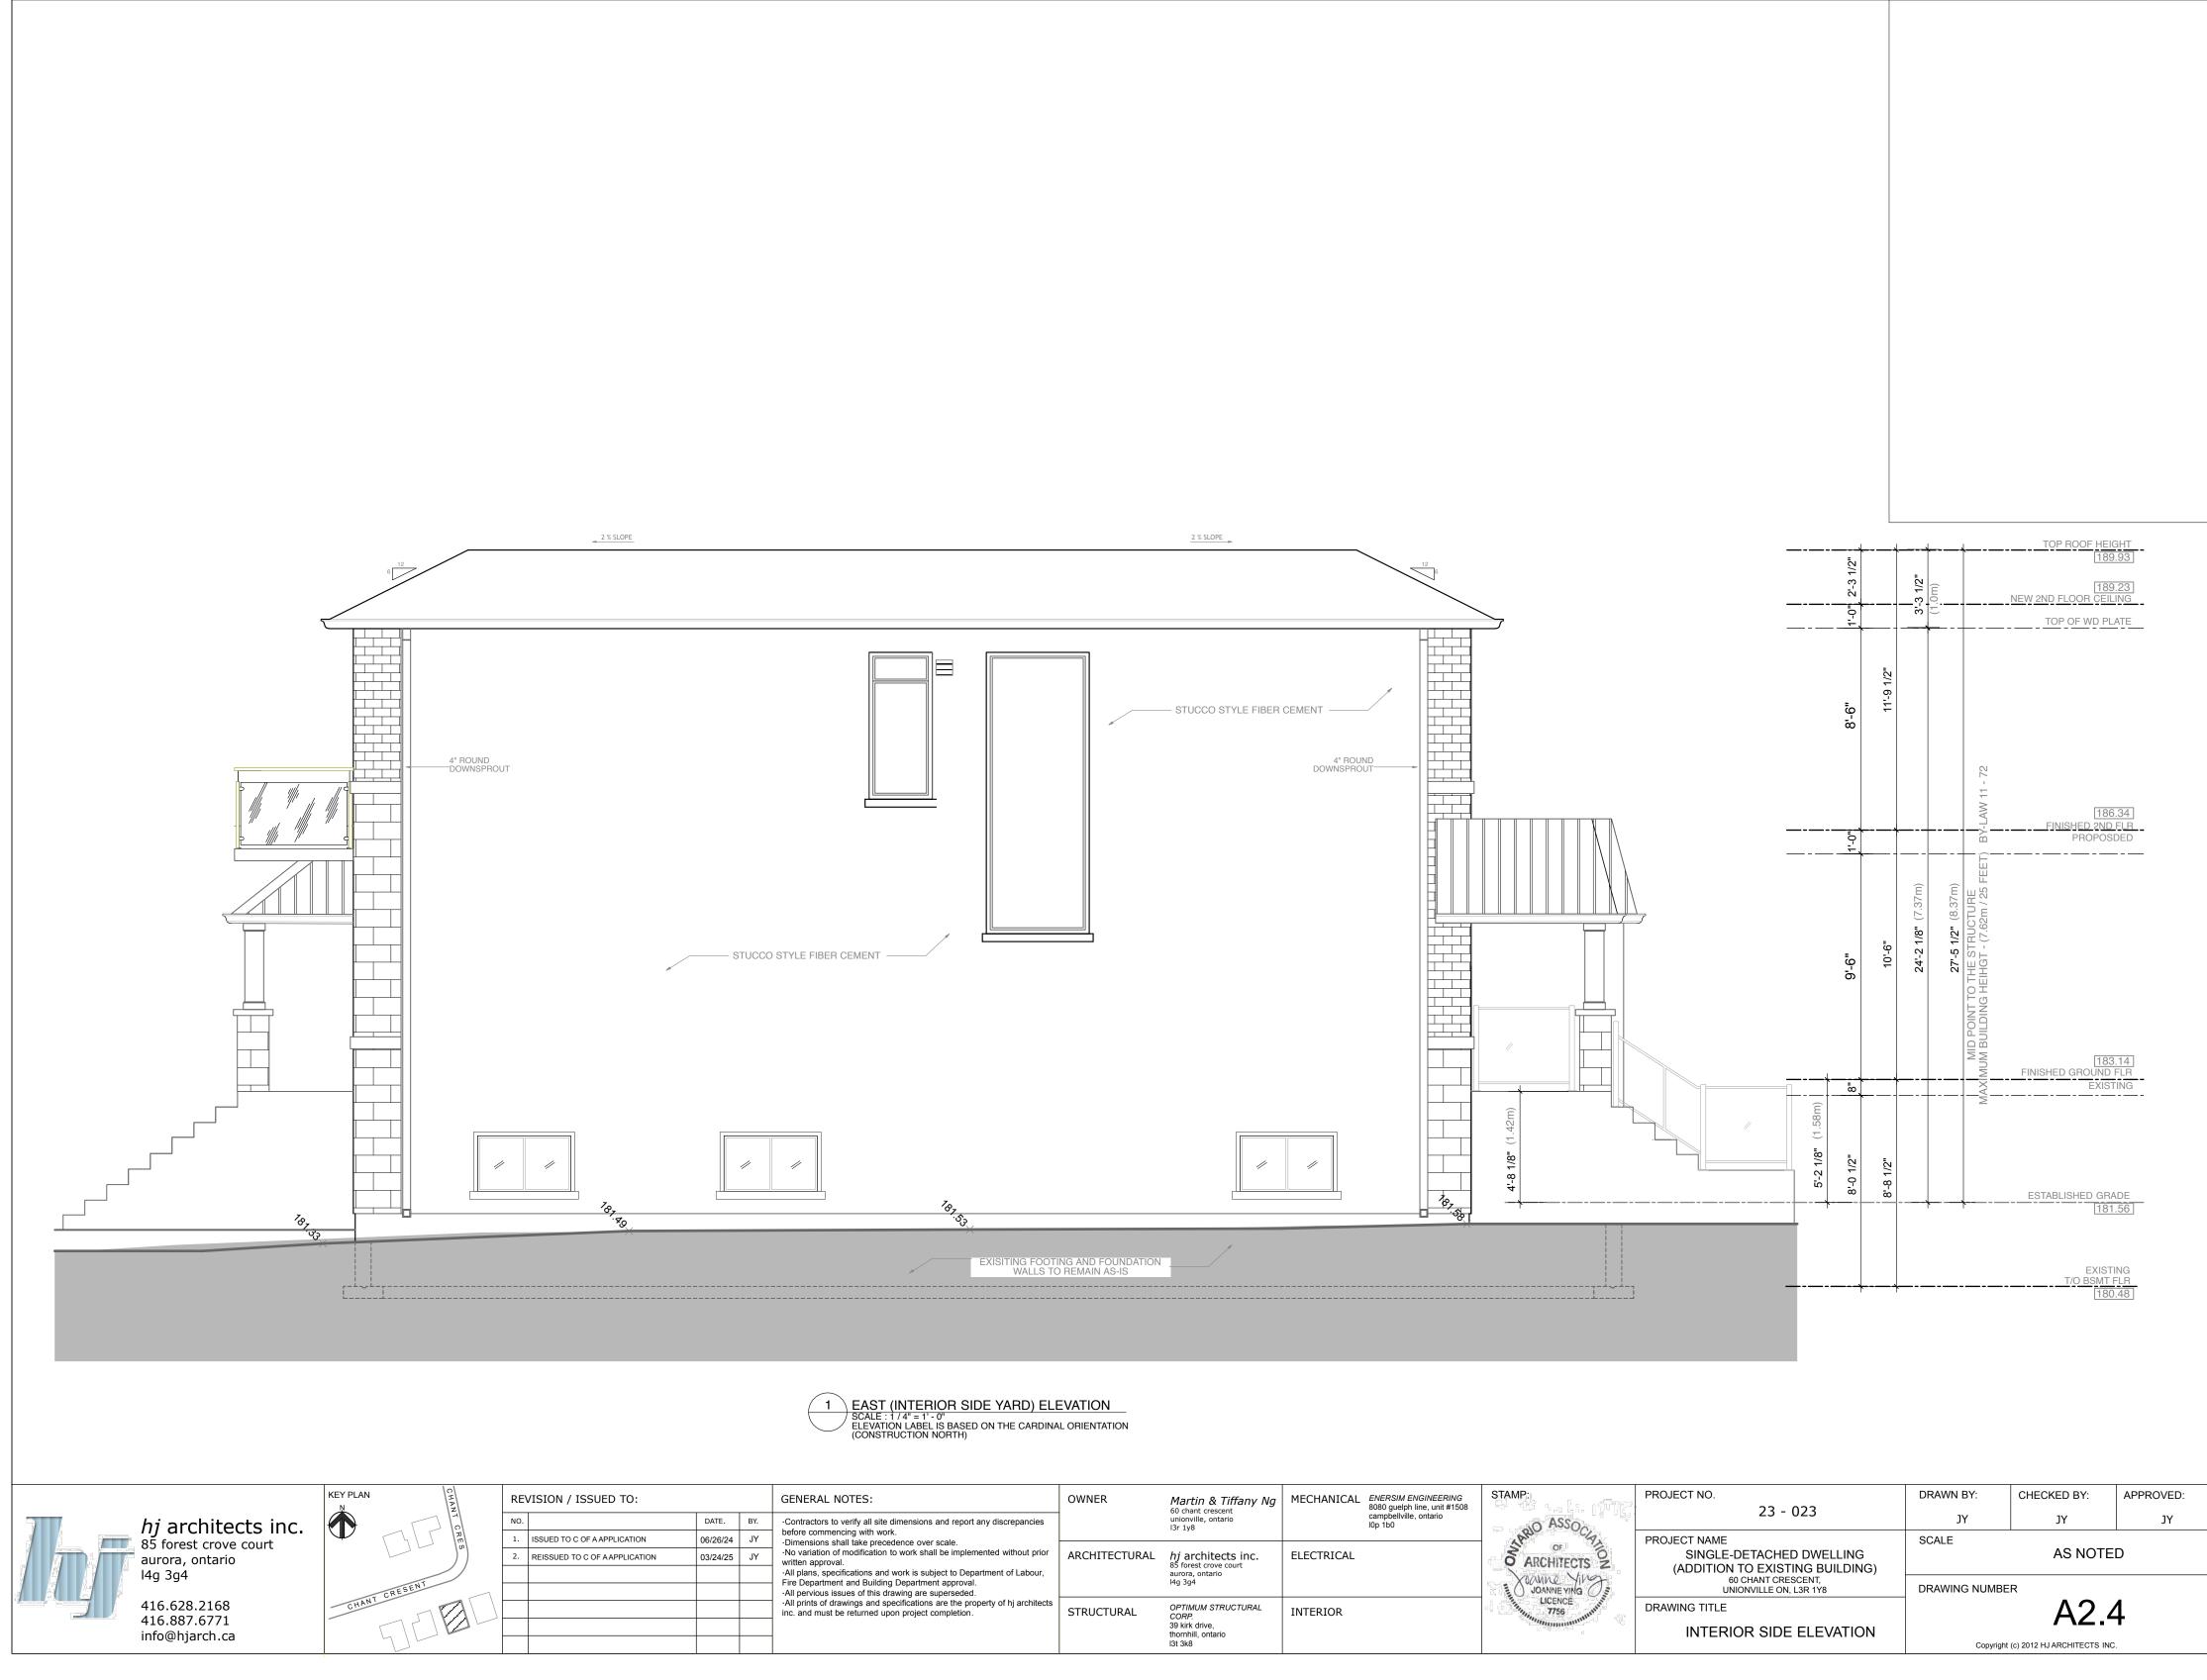

	Martin & Tiffany Ng 60 chant crescent unionville, ontario 13r 1y8	MECHANICAL	ENERSIM ENGINEERING 8080 guelph line, unit #1508 campbellville, ontario 10p 1b0	STAMP:	PROJECT NO. 23 - 023	DRAWN BY: JY	CHECKED BY: JY	APPROVED: JY
RAL	<i>hj</i> architects inc. 85 forest crove court aurora, ontario 14g 3g4	ELECTRICAL		ARCHITECTS 2	PROJECT NAME SINGLE-DETACHED DWELLING (ADDITION TO EXISTING BUILDING) 60 CHANT CRESCENT,	SCALE AS NOTED DRAWING NUMBER AS NOTED Copyright (c) 2012 HJ ARCHITECTS INC.		D
	OPTIMUM STRUCTURAL CORP. 39 kirk drive, thornhill, ontario 13t 3k8	INTERIOR		JOANNE VING OF	DRAWING TITLE			•